
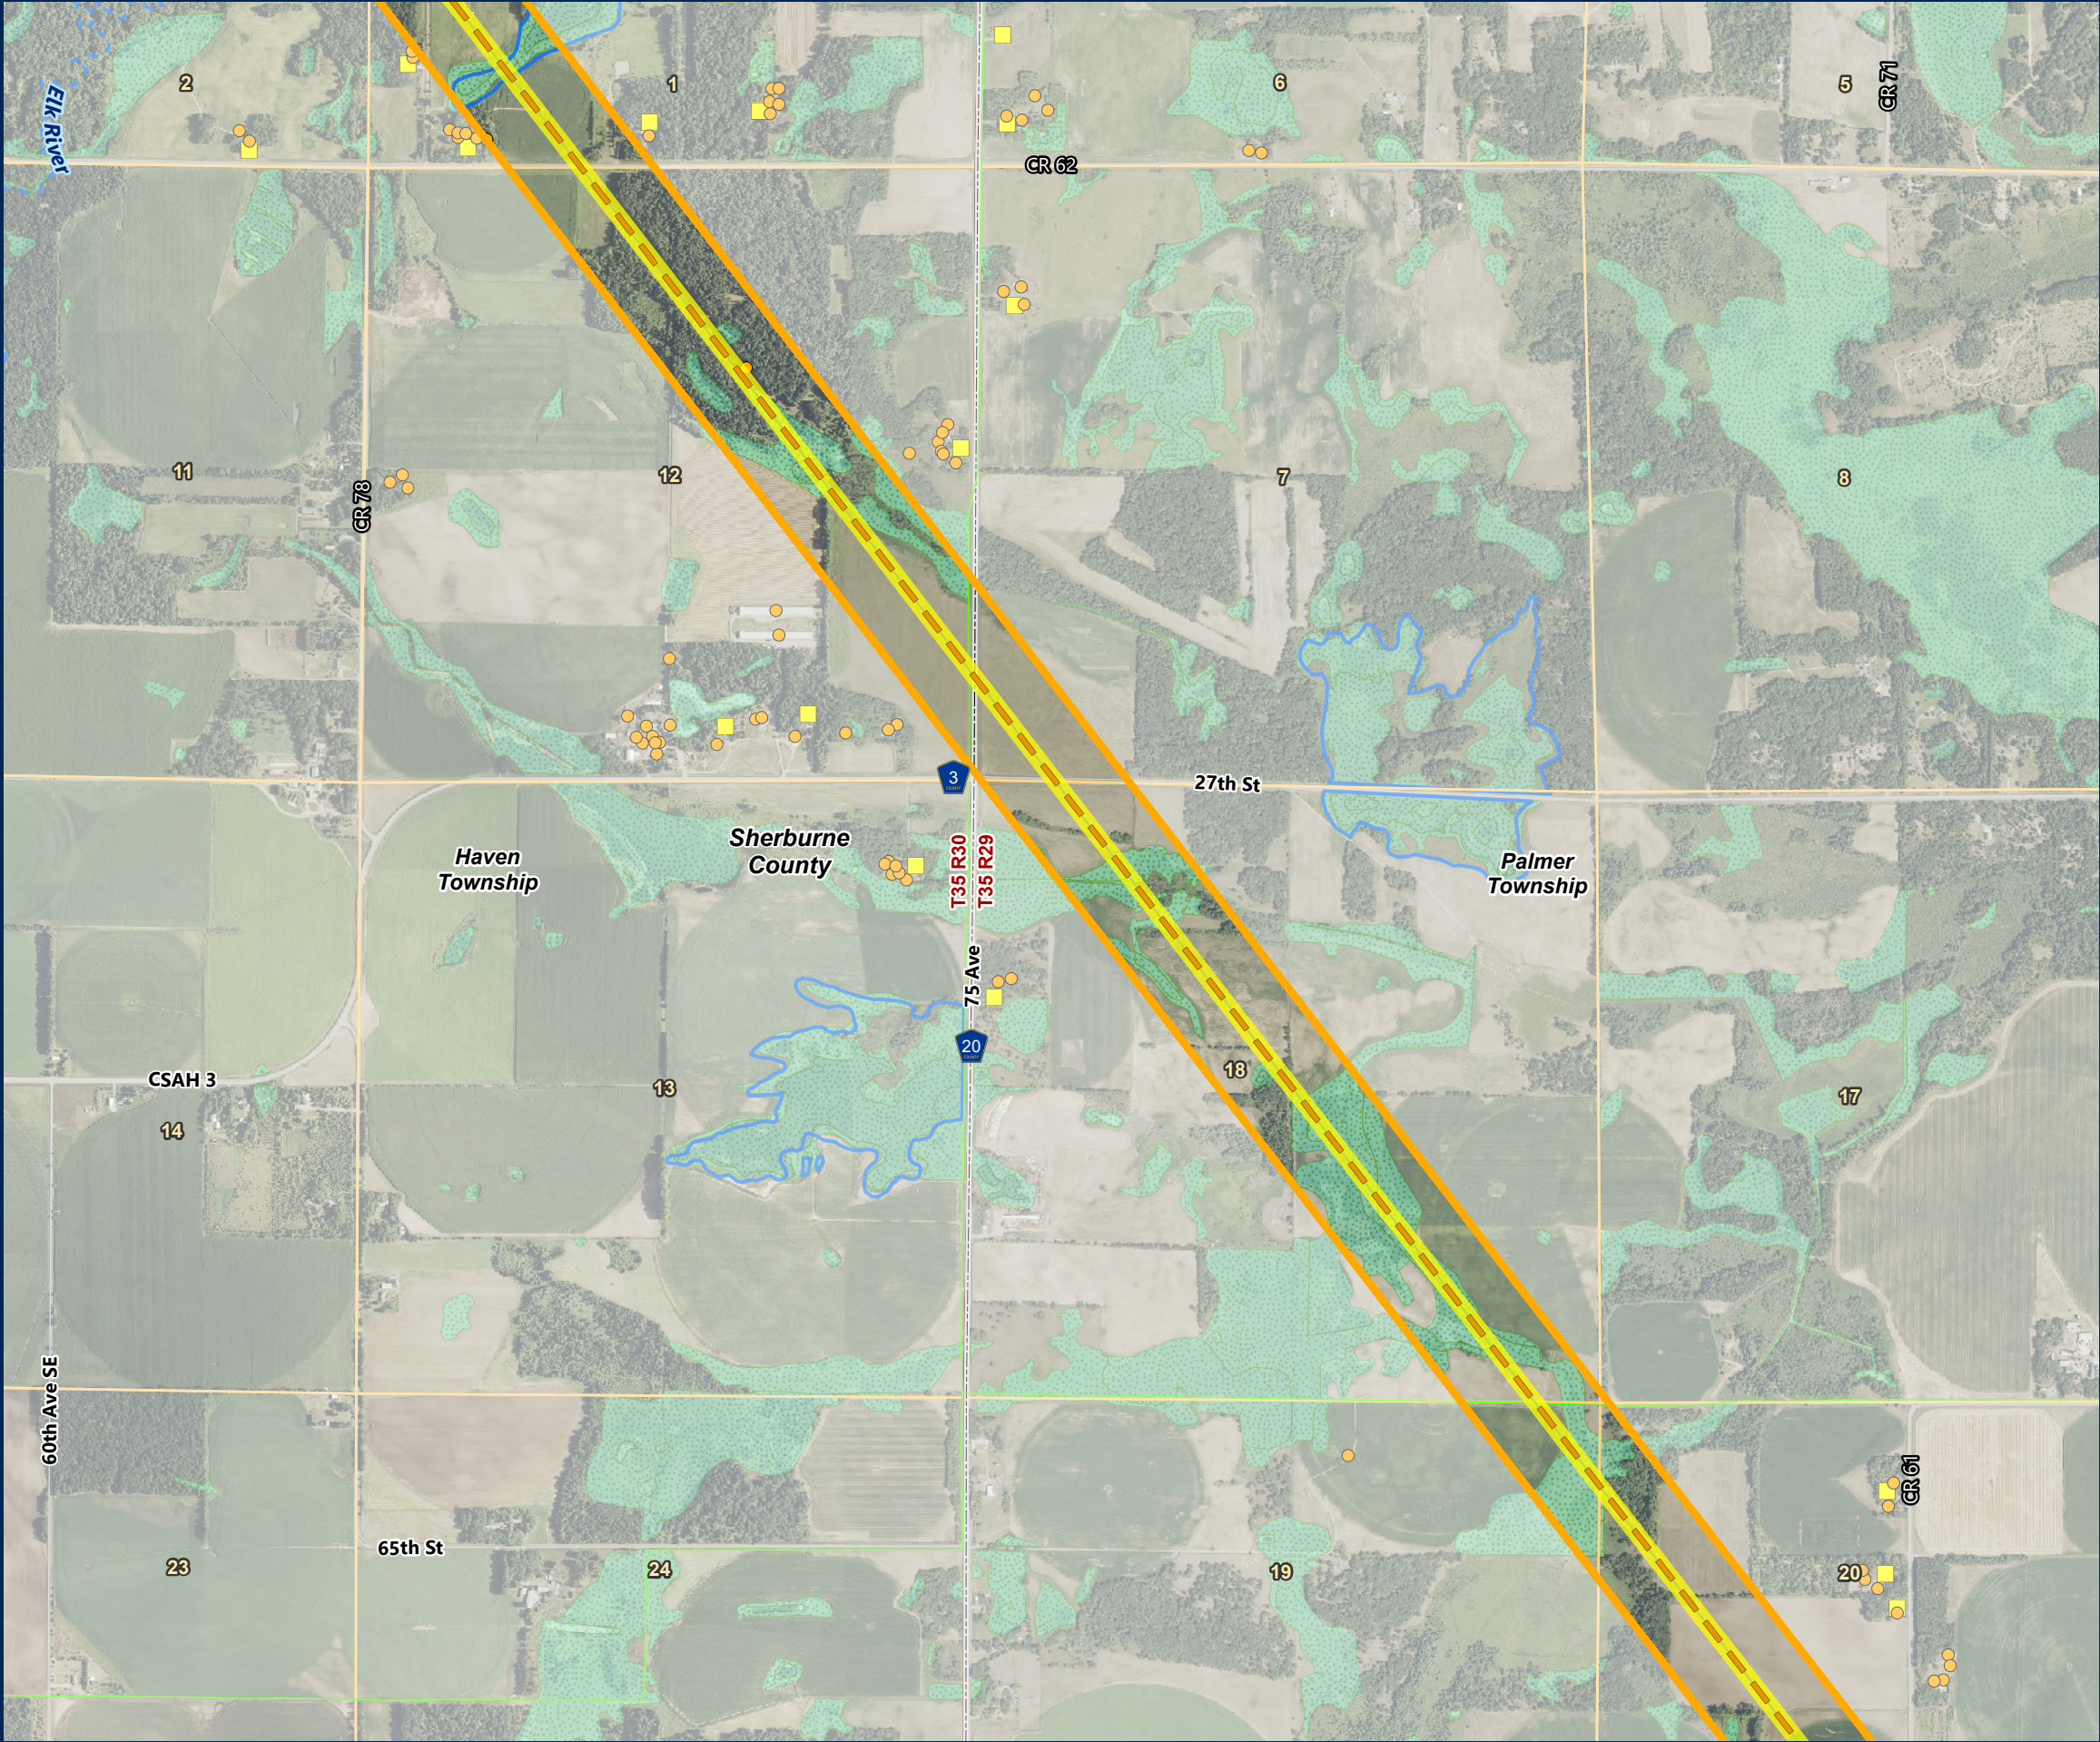


Northland Reliability Project

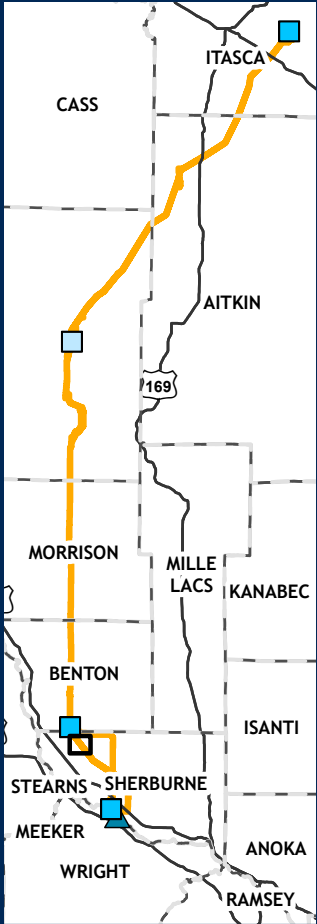

Detailed Map Northland Reliability Project (NRP) Route Page 60 of 64

NRP ROUTE

NRP ANTICIPATED ALIGNMENT

NRP ANTICIPATED RIGHT OF WAY

REPLACE GRE-BS LINE

REPLACE MR LINE

REBUILD EXISTING 69KV

SHIFT MR MODIFIED, 230KV

DOUBLE-CIRCUIT 230/115KV (92 LINE/11 LINE)

SHIFT DOUBLE-CIRCUIT 230/69KV (MR LINE/BP LINE)

SHIFT 92 LINE, 230KV

REBUILD EXISTING TRANSMISSION LINES

EXISTING TRANSMISSION LINE

69 KV

230 KV

SUBSTATION SITING AREA

BIG OAKS SUBSTATION AREA

RESIDENCE

NOT A RESIDENCE

PWI WATERCOURSE

PWI WATERBODY

NON-FORESTED WETLAND

FORESTED WETLAND

WILDLIFE MANAGEMENT AREA

STATE CONSERVATION EASEMENT

FEDERAL CONSERVATION EASEMENT

AQUATIC MANAGEMENT AREA

STATE FOREST

STATE PARK

OTHER DNR LAND

COUNTY BOUNDARY

0

1,000

2,000 Ft